


# NUDURA FORM UNITS A-4

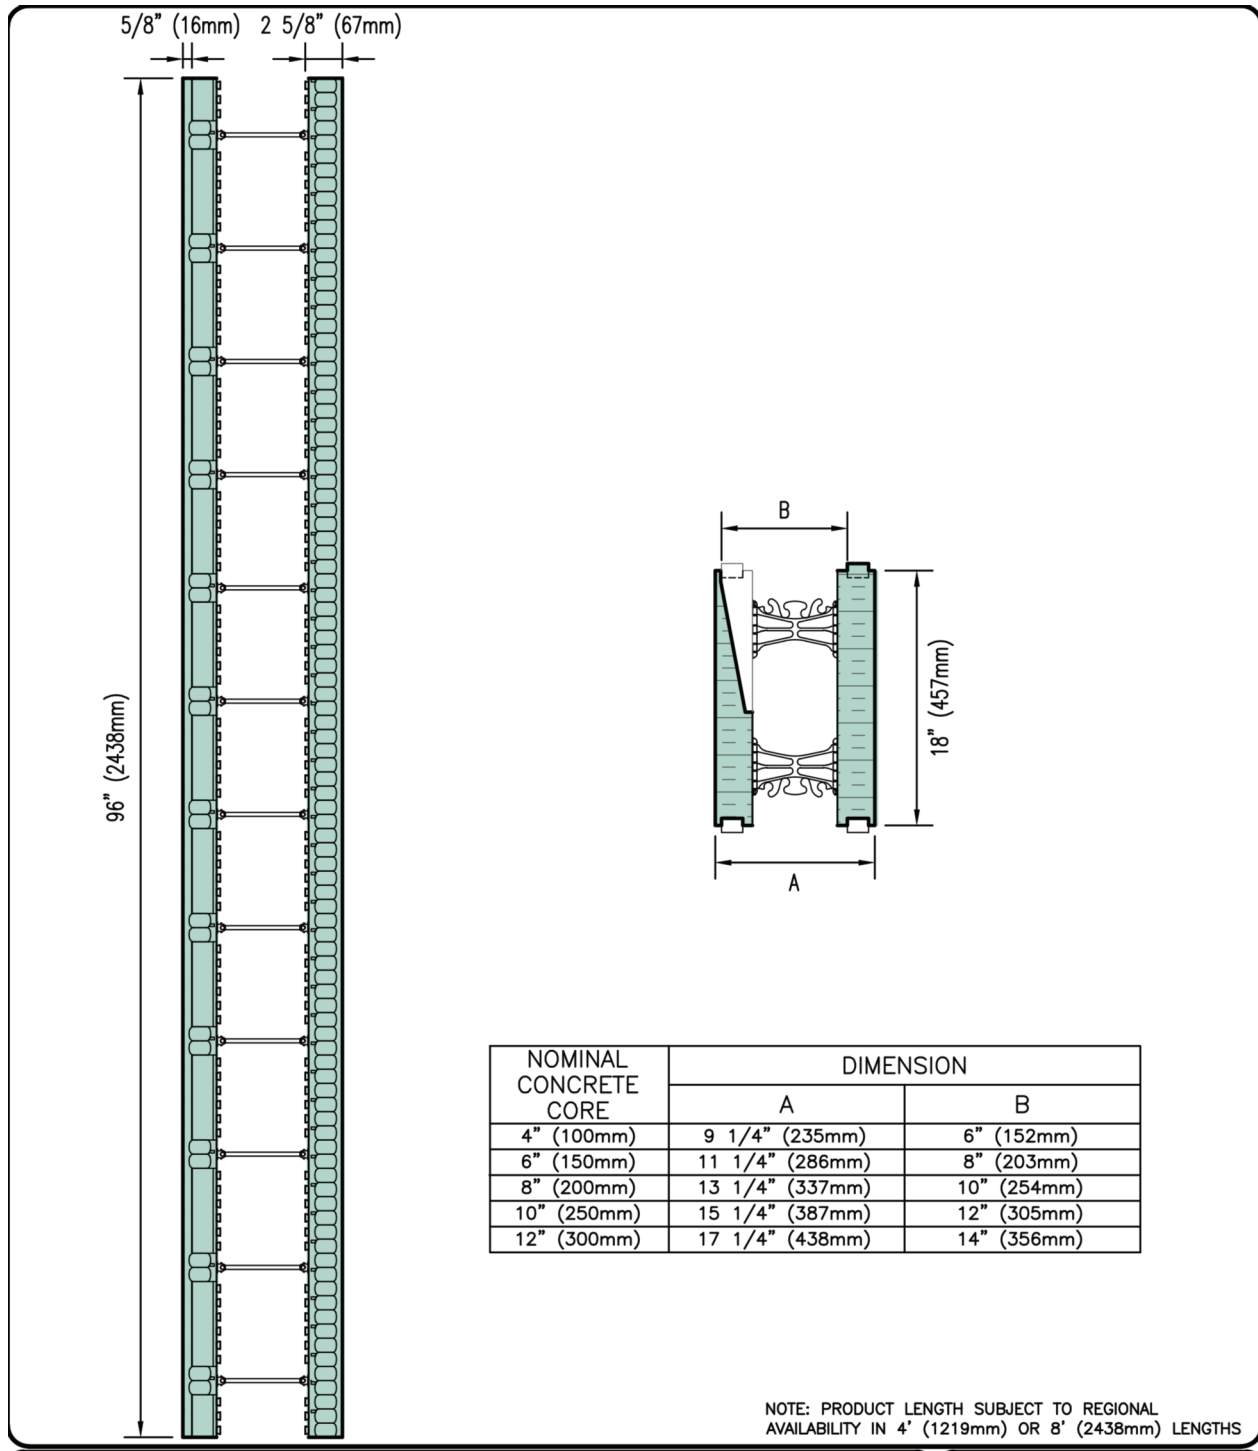

**NUDURA**  
INTEGRATED BUILDING TECHNOLOGY  
*Building Value.*

NUDURA TAPER TOP FORM UNIT	
REV. NO. 005 KS	DWG NO. A-4
REV. DATE: SEPT 2014	
DRAWN BY: J.N / N.L	SCALE: "Not to Scale"